

William Saunders is the trading name of the WM Saunders Partnership LLP. WM Saunders Partnership Limited Liability Partnership is registered in England and Wales with the Registration OC 308323. The Registered Office is Sheppard Lockton House, Cafferata Way, Newark on Notts, NG24 2TN



This drawing and any design thereon is the copyright of WM Saunders Partnership LLP and should not be reproduced without their written consent.

Contractors must verify all dimensions, levels and co-ordinates of the site before any work or making any shop drawings. No dimensions are to be taken from this drawing.

Hard copies of PDF versions of drawings will always take precedence over CAD data. Furthermore, William Saunders does not undertake to issue data revisions as a matter of course. It is the recipient's responsibility to assess the impact of hard data copy or PDF versions of drawings and request updated data if required.

Nothing on this drawing confers or purports to confer on any third party any benefit under the Contracts (Right of Third Parties) Act 1999.

- ELEVATION KEY**
- EXTERNAL GLAZING - CLEAR
  - EXTERNAL GLAZING - FILMED FROSTED
  - EXTERNAL GLAZING - FILMED OPAQUE

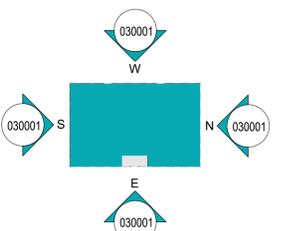 

**ELEVATIONS KEY PLAN**

P04	S3 ISSUE	VL	IDT	02.02.26
P03	Elevations updated omitting full height windows.	VL	MAF	19.12.25
P02	0301 - Roof height raised to allow for larger external grilles.	VL	MAF	11.12.25
P01	FIRST ISSUE	VL	MAF	02.12.25
Rev	Description	Drm	Vfd	Date

As outlined in section 2.3 of the CIB Industry Guidance to Designers, insignificant risks can usually be ignored, as can risks arising from routine construction activities, unless the design compounds or significantly alters these risks. In accordance with CDM Regulations 8, 9 and 11, any significant risks relating to the design features shown on this drawing have been identified and are annotated thus:

- No significant risks have been identified.
- Significant risks have been identified - refer to notes on drawing for information on residual risks and any control measures to be employed.

Refer to the current Designer's Risk Assessment sheets for further

Designer's	MAF	Date	DEC '25
------------	-----	------	---------

**FOR INFORMATION**

**william saunders**  
architecture : engineering : building consultancy

Newark Beacon  
Cafferata Way,  
Newark-on-Trent,  
Nottinghamshire, NG24 2TN.

Tel: 01636 704361  
Fax: 01636 702809  
W: wm-saunders.co.uk

Also at Leeds, Cardiff & Wircsworth



Project  
**LADY BAY PRIMARY SCHOOL**  
Trent Boulevard, West Bridgford,  
Nottingham, NG2 5BD

Client  
**arc partnership**  
on behalf of Nottinghamshire County Council

Title  
**Block A - Proposed External Elevations - Phase 1**

WS Project No.	Drawn by	Date	Scale
12865	MAF	DEC '25	As indicated @ A1


Drawing/Document Reference							
Project	Originator	Function	Level	Type	Role	Number	Status
31235	WMS	A03	XX	D	A	030001 S2	P04

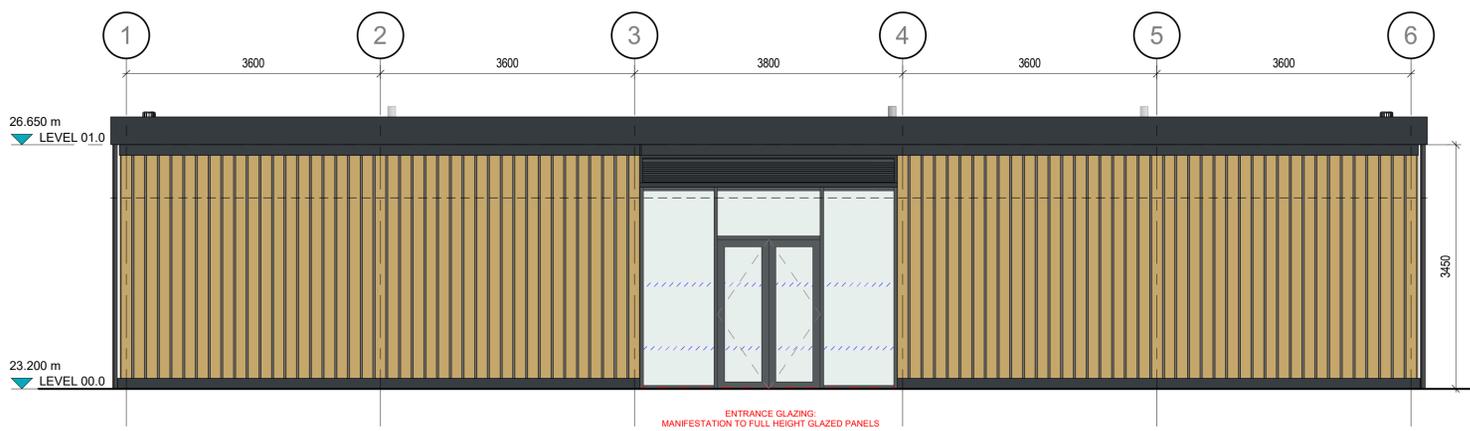 

**BLOCK A - EAST ELEVATION**  
1 : 50



**BLOCK A - NORTH ELEVATION**  
1 : 50

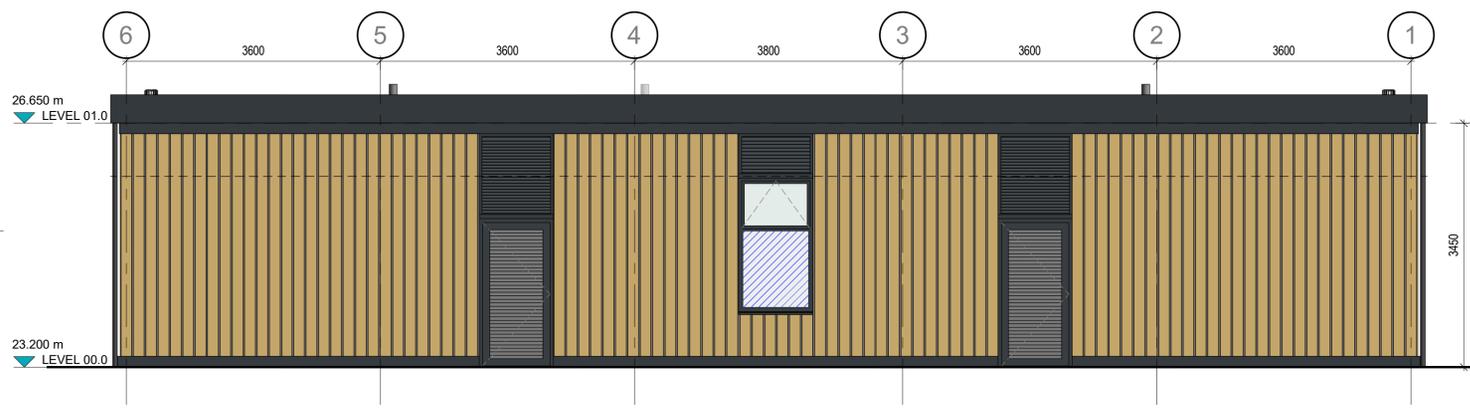

**BLOCK A - WEST ELEVATION**  
1 : 50



**BLOCK A - SOUTH ELEVATION**  
1 : 50

William Saunders is the trading name of the WM Saunders Partnership LLP. WM Saunders Partnership Limited Liability Partnership is registered in England and Wales with the Registration OC 308323. The Registered Office is Sheppard Lockton House, Cafferata Way, Newark on Notts, NG24 2TN



This drawing and any design thereon is the copyright of WM Saunders Partnership LLP and should not be reproduced without their written consent.

Contractors must verify all dimensions, levels and co-ordinates of the site before any work or making any shop drawings. No dimensions are to be taken from this drawing.

Hard copies of PDF versions of drawings will always take precedence over CAD data. Furthermore, William Saunders does not undertake to issue data revisions as a matter of course. It is the recipient's responsibility to assess the impact of hard data copy or PDF versions of drawings and request updated data if required.

Nothing on this drawing confers or purports to confer on any third party any benefit under the Contracts (Right of Third Parties) Act 1999.

- ELEVATION KEY**
- EXTERNAL GLAZING - CLEAR
  - EXTERNAL GLAZING - FILMED FROSTED
  - EXTERNAL GLAZING - FILMED OPAQUE

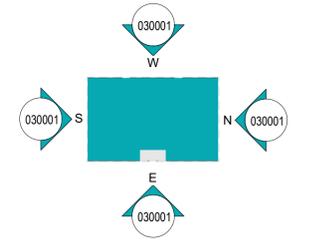 

**ELEVATIONS KEY PLAN**

Rev	Description	Drn	Vfd	Date
P04	S3 ISSUE	VL	IDT	02.02.26
P03	Elevations updated omitting full height windows.	VL	MAF	19.12.25
P02	0301 - Roof height raised to allow for larger external grilles.	VL	MAF	11.12.25
P01	FIRST ISSUE	VL	MAF	02.12.25

As outlined in section 2.3 of the CIB Industry Guidance to Designers, insignificant risks can usually be ignored, as can risks arising from routine construction activities, unless the design compounds or significantly alters these risks. In accordance with CDM Regulations 8, 9 and 11, any significant risks relating to the design features shown on this drawing have been identified and are annotated thus: X

No significant risks have been identified.

Significant risks have been identified - refer to notes on drawing for information on residual risks and any control measures to be employed.

Refer to the current Designer's Risk Assessment sheets for further

Designer's	MAF	Date	DEC '25
------------	-----	------	---------

Drawing Status  
**FOR INFORMATION**

**william saunders**  
architecture : engineering : building consultancy

Newark Beacon  
Cafferata Way,  
Newark-on-Trent,  
Nottinghamshire, NG24 2TN.

Tel: 01636 704361  
Fax: 01636 702809  
W: wm-saunders.co.uk

Also at Leeds, Cardiff & Wircsworth



Project  
**LADY BAY PRIMARY SCHOOL**  
Trent Boulevard, West Bridgford,  
Nottingham, NG2 5BD

Client  
**arc partnership**  
on behalf of Nottinghamshire County Council


Title  
**Block A - External Elevations - Phase 3**

WS Project No.	Drawn by	Date	Scale
12865	MAF	DEC '25	As indicated @ A1


Project	Originator	Function	Level	Type	Role	Number	Status	Revision
31235	WMS	A03	XX	D	A	030003	S2	P04

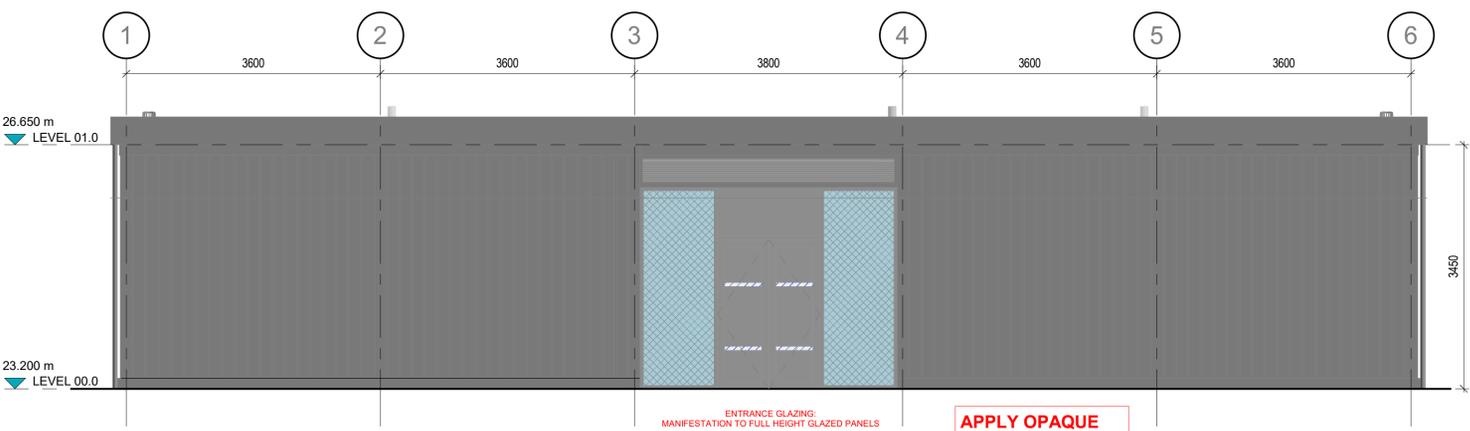 


**BLOCK A - EAST ELEVATION**  
1 : 50

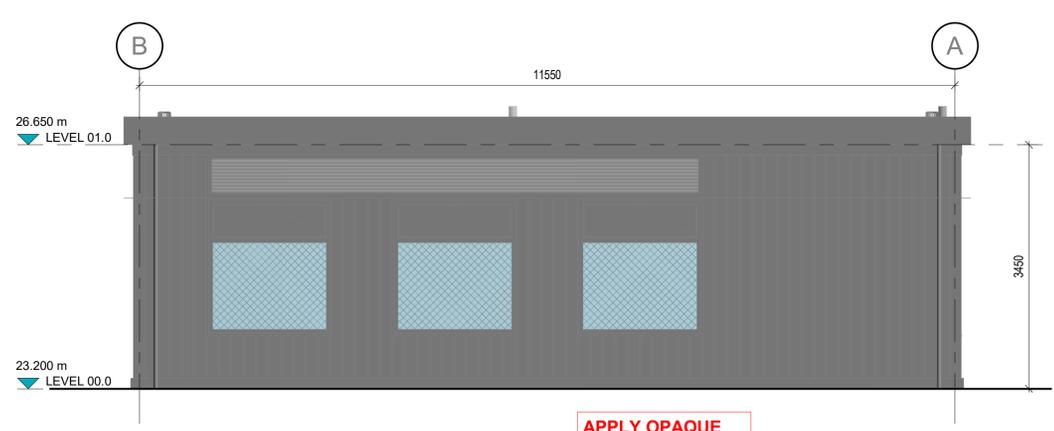

**BLOCK A - NORTH ELEVATION**  
1 : 50

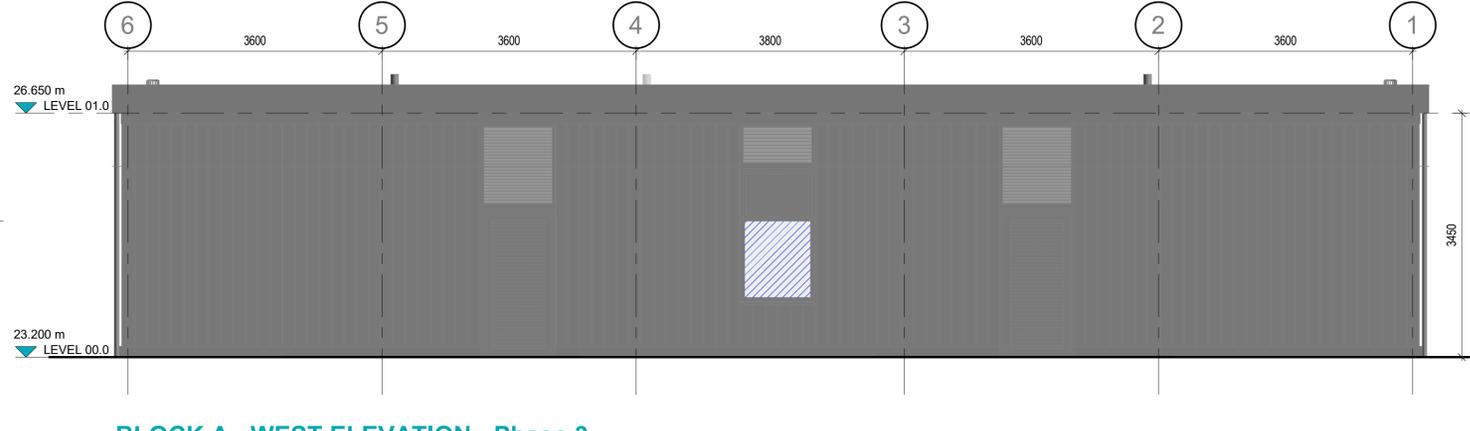

**BLOCK A - WEST ELEVATION - Phase 3**  
1 : 50

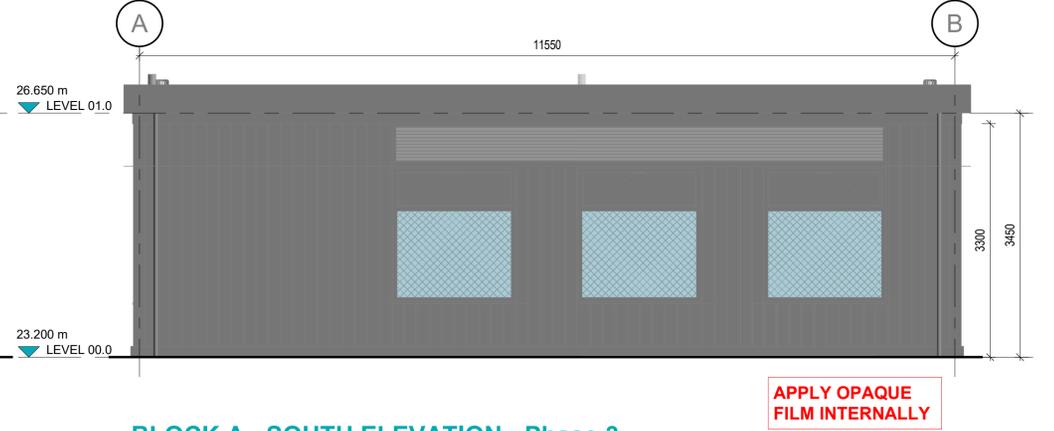

**BLOCK A - SOUTH ELEVATION - Phase 3**  
1 : 50