

William Saunders is the trading name of the WM Saunders Partnership LLP. WM Saunders Partnership Limited Liability Partnership is registered in England and Wales with the Registration OC 308323. The Registered Office is Sheppard Lockton House, Cafferata Way, Newark on Notts, NG24 2TN


This drawing and any design thereon is the copyright of WM Saunders Partnership LLP and should not be reproduced without their written consent.

Contractors must verify all dimensions, levels and co-ordinates at the site before any work or making any shop drawings. No dimensions are to be taken from this drawing.

Hard copies of PDF versions of drawings will always take precedence over CAD data. Furthermore, William Saunders does not undertake to issue data revisions as a matter of course. It is the recipient's responsibility to assess the impact of hard data copy or PDF versions of drawings and request updated data if required.

Nothing on this drawing confers or purports to confer on any third party any benefit under the Contracts (Right of Third Parties) Act 1999.

- KEY**
- BASIC TEACHING
 - LARGE SPACES
 - LEARNING RESOURCE
 - STAFF AND ADMIN
 - STORAGE
 - NOT NET
 - NON NET CIRCULATION
 - NON NET PLANT

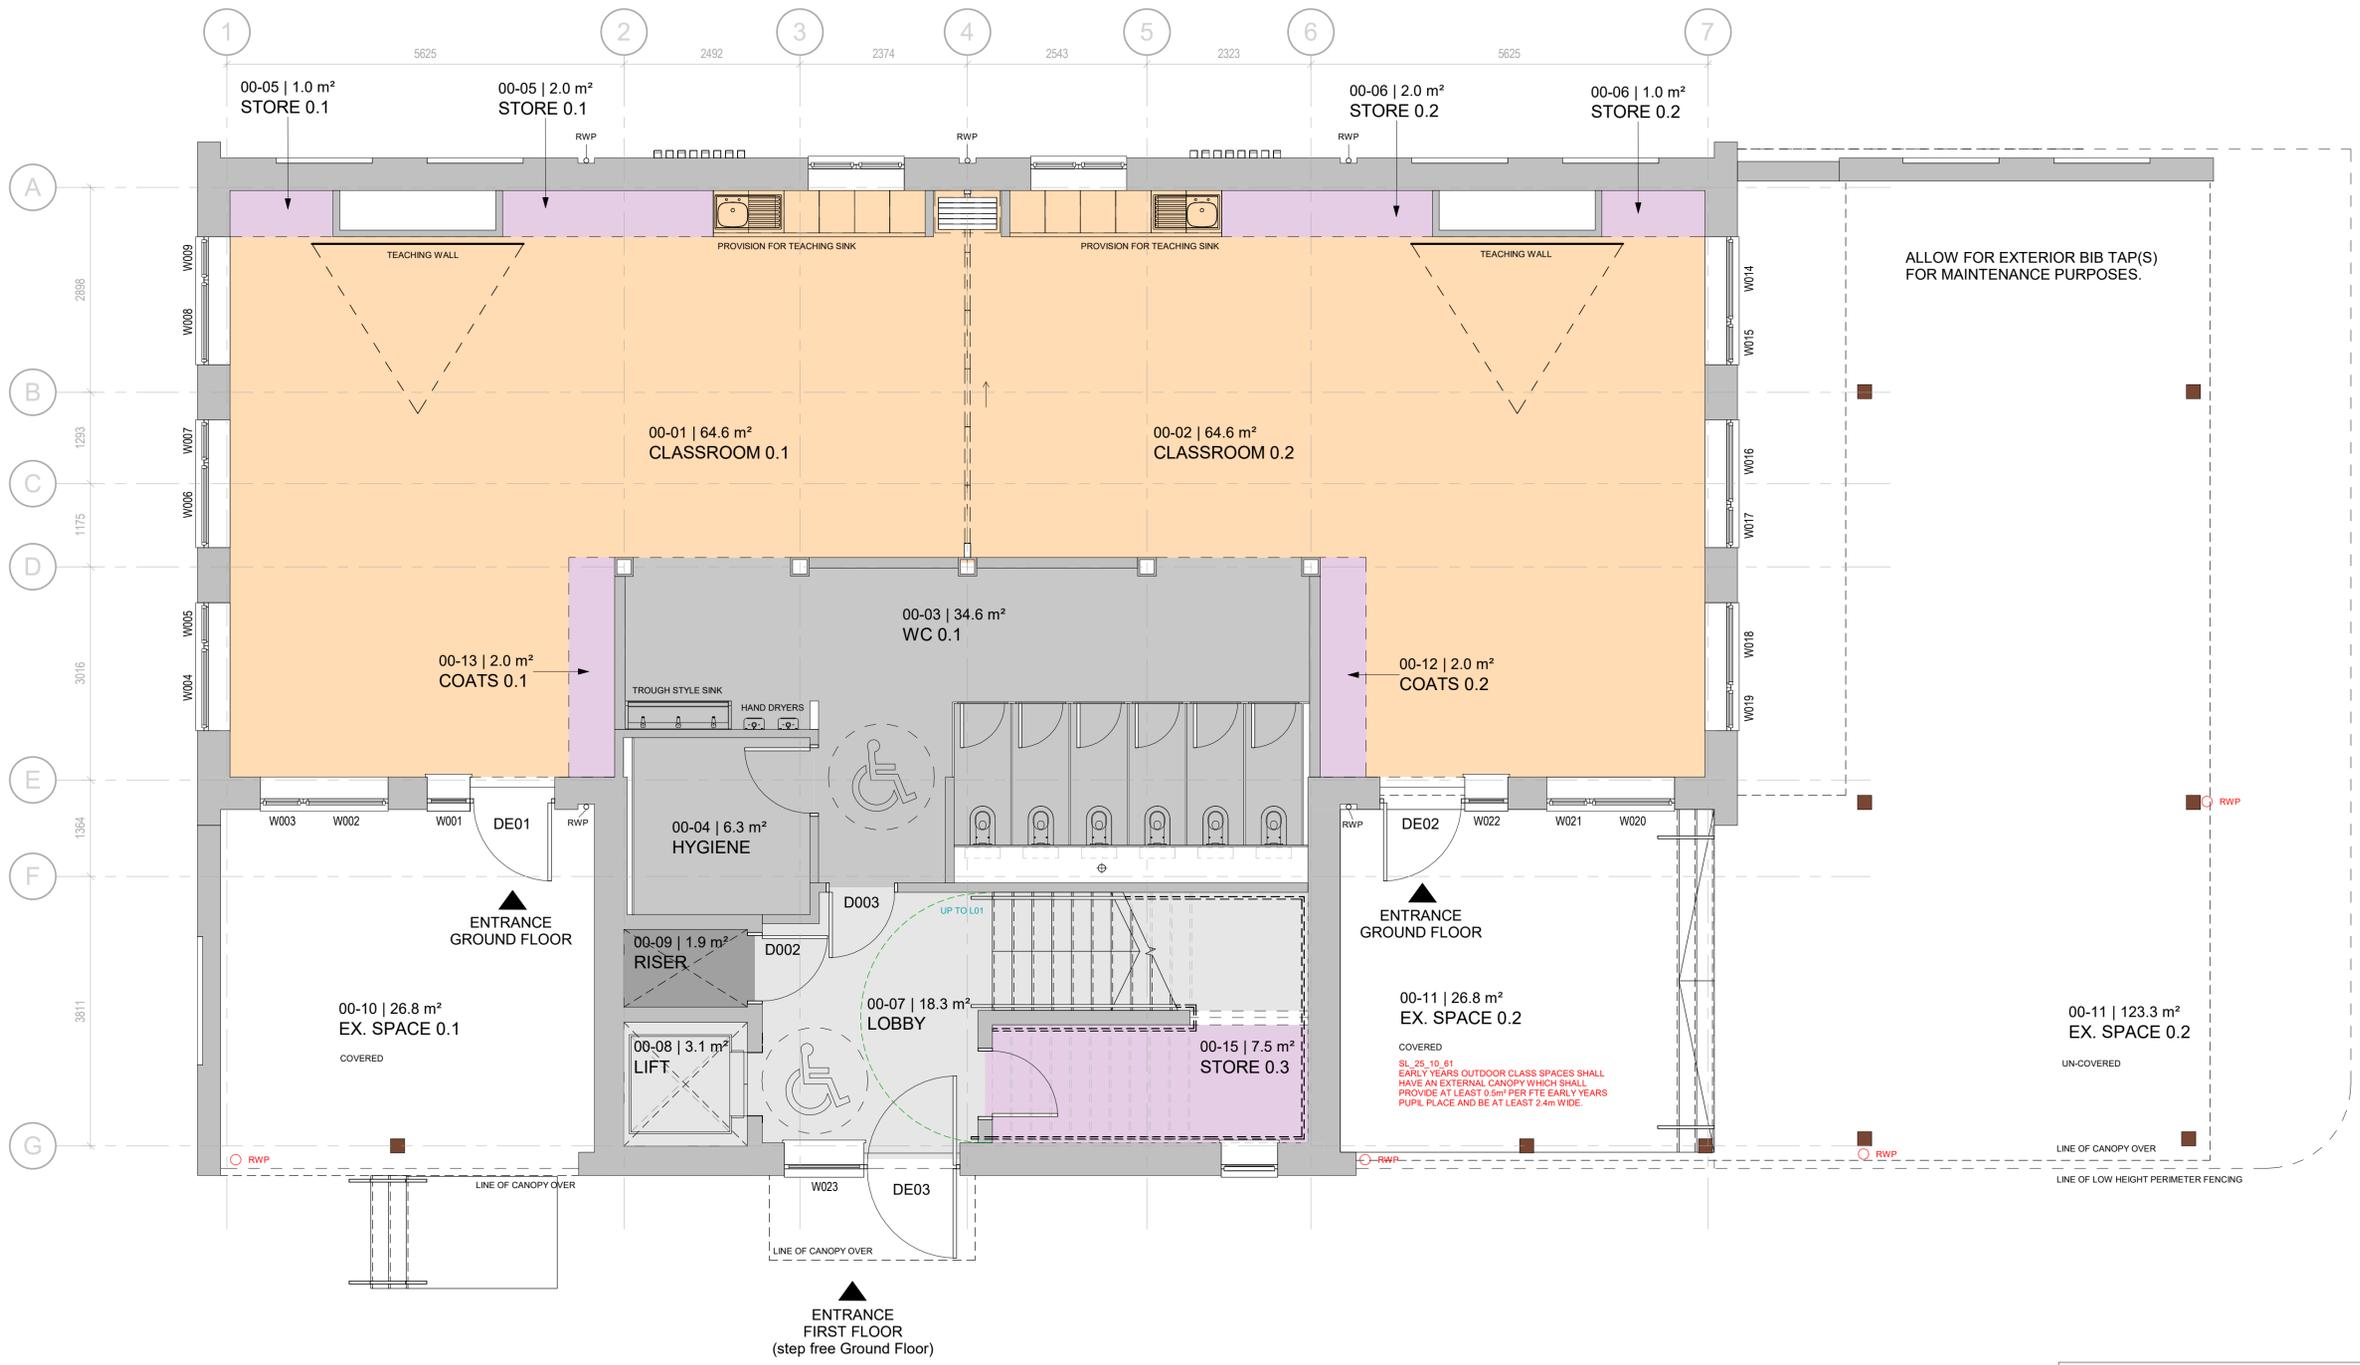

BLOCK B - GROUND FLOOR GA PLAN
1 : 50

Rev	Description	Drn	Vfd	Date
P07	S3 ISSUE	VL	IDT	02.02.26
P06	Hygiene room repositioned. Wash sink trough repositioned against hygiene room. Teaching sinks relocated to external wall. External steps added to Classroom 0.2.	VL	MAF	13.01.26
P05	Recessed entrance removed. Service riser and lift shaft flipped and amended to suit. Teaching sinks added to classrooms.	VL	MAF	08.01.26
P04	Design updated to suit client comments following client meeting	VL	MAF	19.12.25

As outlined in section 2.3 of the CIB Industry Guidance to Designers, insignificant risks can usually be ignored, as can risks arising from routine construction activities, unless the design compounds or significantly alters these risks. In accordance with CDM Regulations 8, 9 and 11, any significant risks relating to the design features shown on this drawing have been identified and are annotated thus:

No significant risks have been identified.

Significant risks have been identified - refer to notes on drawing for information on residual risks and any control measures to be employed.

Refer to the current Designer's Risk Assessment sheets for further

Designer's **MAF** Date **NOV '25**

Drawing Status
FOR INFORMATION

williamsaunders
architecture : engineering : building consultancy

Newark Beacon
Cafferata Way,
Newark-on-Trent,
Nottinghamshire, NG24 2TN.

Tel: 01636 704361
Fax: 01636 702809
W: wm-saunders.co.uk

Also at Leeds, Cardiff & Wirschworth

Project
LADY BAY PRIMARY SCHOOL
Trent Boulevard, West Bridgford,
Nottingham, NG2 5BD



Client
arc partnership
on behalf of Nottinghamshire County Council

Title
Block B - GA Ground Floor Plan

WS Project No.	Drawn by	Date	Scale
12865	MAF	NOV '25	As indicated @ A1

Project	Originator	Function	Level	Type	Role	Number	Status	Revision
31235	WMS	A02	00	D	A	020003	S2	P07

GF - Room Schedule		
Number	Name	Area
00-01	CLASSROOM 0.1	64.57 m ²
00-02	CLASSROOM 0.2	64.57 m ²
00-03	WC 0.1	34.58 m ²
00-04	HYGIENE	6.25 m ²
00-05	STORE 0.1	2.91 m ²
00-06	STORE 0.2	2.91 m ²
00-07	LOBBY	18.29 m ²
00-08	LIFT	3.06 m ²
00-09	RISER	1.93 m ²
00-10	EX. SPACE 0.1	26.79 m ²
00-11	EX. SPACE 0.2	150.00 m ²
00-12	COATS 0.2	2.02 m ²
00-13	COATS 0.1	2.02 m ²
00-15	STORE 0.3	7.46 m ²

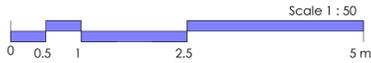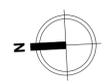

William Saunders is the trading name of the WM Saunders Partnership LLP. WM Saunders Partnership Limited Liability Partnership is registered in England and Wales with the Registration OC 308323. The Registered Office is Sheppard Lockton House, Cafferata Way, Newark on Notts, NG24 2TN

This drawing and any design thereon is the copyright of WM Saunders Partnership LLP and should not be reproduced without their written consent.


Contractors must verify all dimensions, levels and co-ordinates at the site before any work or making any shop drawings. No dimensions are to be taken from this drawing.

Hard copies of PDF versions of drawings will always take precedence over CAD data. Furthermore, William Saunders does not undertake to issue data revisions as a matter of course. It is the recipient's responsibility to assess the impact of hard data copy or PDF versions of drawings and request updated data if required.

Nothing on this drawing confers or purports to confer on any third party any benefit under the Contracts (Right of Third Parties) Act 1999.

KEY

- BASIC TEACHING
- LARGE SPACES
- LEARNING RESOURCE
- STAFF AND ADMIN
- STORAGE
- NOT NET
- NON NET CIRCULATION
- NON NET PLANT

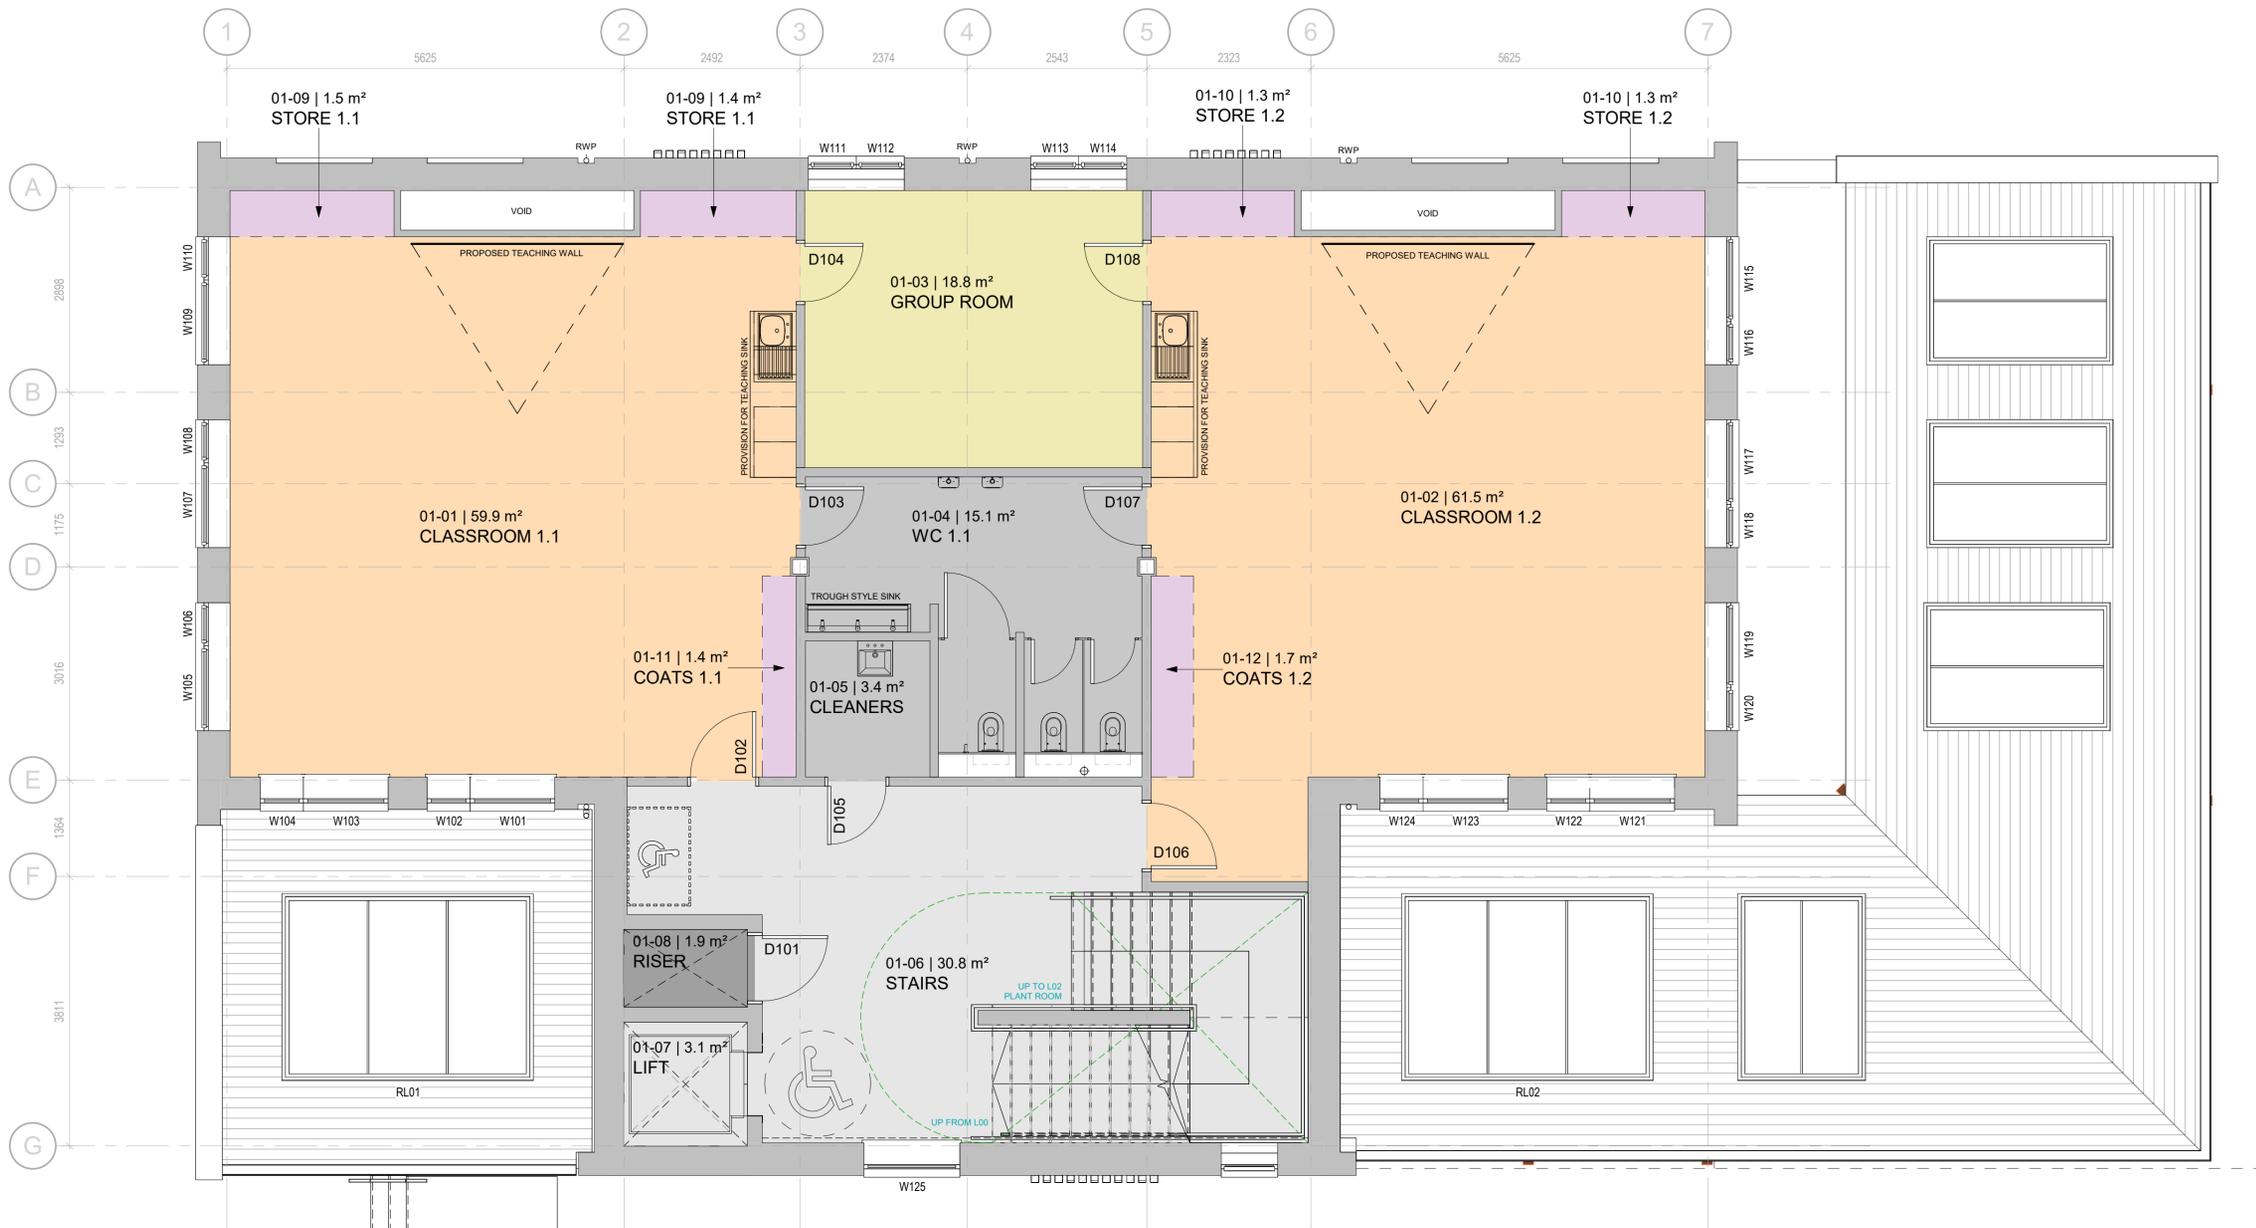

BLOCK B - FIRST FLOOR GA PLAN
1 : 50

P06	S3 ISSUE		VL	IDT	02.02.26
P05	Lift shaft and service riser flipped. Teaching sinks added to classrooms. Doors to group room amended to suit.		VL	MAF	08.01.26
P04	Design updated to suit client comments following client meeting		VL	MAF	19.12.25
P03	Zinc, treads to staircase added to allow for new floor levels. Ambulant WC cubicle added. Access hatch to room relocated.		VL	MAF	11.12.25
P02	Floor layout updated and reissued.		VL	MAF	02.12.25
P01	FIRST ISSUE		VL	MAF	21.11.25
Rev	Description	Drn	Vfd	Date	

As outlined in section 2.3 of the CIB Industry Guidance to Designers, insignificant risks can usually be ignored, as can risks arising from routine construction activities, unless the design compounds or significantly alters these risks. In accordance with CDM Regulations 8, 9 and 11, any significant risks relating to the design features shown on this drawing have been identified and are annotated thus:

No significant risks have been identified.

Significant risks have been identified - refer to notes on drawing for information on residual risks and any control measures to be employed.

Refer to the current Designer's Risk Assessment sheets for further

Designer's **MAF** Date **NOV '25**

FOR INFORMATION

williamsaunders
architecture : engineering : building consultancy

Newark Beacon
Cafferata Way,
Newark-on-Trent,
Nottinghamshire, NG24 2TN.

Tel: 01636 704361
Fax: 01636 702809
W: wm-saunders.co.uk

Also at Leeds, Cardiff & Wixworth

Project
LADY BAY PRIMARY SCHOOL
Trent Boulevard, West Bridgford,
Nottingham, NG2 5BD



Client
arc partnership
on behalf of Nottinghamshire County Council

Title
Block B - GA First Floor Plan

WS Project No.	Drawn by	Date	Scale
12865	MAF	NOV '25	As indicated @ A1

Drawing/Document Reference							
Project	Originator	Function	Level	Type	Role	Number	Status
31235	WMS	A02	01	D	A	020004 S2	P06

FF - Room Schedule		
Number	Name	Area
01-01	CLASSROOM 1.1	59.90 m ²
01-02	CLASSROOM 1.2	61.49 m ²
01-03	GROUP ROOM	18.77 m ²
01-04	WC 1.1	15.11 m ²
01-05	CLEANERS	3.39 m ²
01-06	STAIRS	30.75 m ²
01-07	LIFT	3.06 m ²
01-08	RISER	1.93 m ²
01-09	STORE 1.1	2.97 m ²
01-10	STORE 1.2	2.66 m ²
01-11	COATS 1.1	1.37 m ²
01-12	COATS 1.2	1.70 m ²

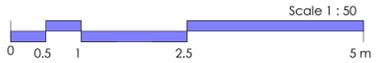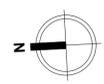

William Saunders is the trading name of the WM Saunders Partnership LLP. WM Saunders Partnership Limited Liability Partnership is registered in England and Wales with the Registration OC 308323. The Registered Office is Sheppard Lockton House, Cafferata Way, Newark on Notts, NG24 2TN

This drawing and any design thereon is the copyright of WM Saunders Partnership LLP and should not be reproduced without their written consent.


Contractors must verify all dimensions, levels and co-ordinates of the site before any work or making any shop drawings. No dimensions are to be taken from this drawing.

Hard copies of PDF versions of drawings will always take precedence over CAD data. Furthermore, William Saunders does not undertake to issue data revisions as a matter of course. It is the recipient's responsibility to assess the impact of hard data copy or PDF versions of drawings and request updated data if required.

Nothing on this drawing confers or purports to confer on any third party any benefit under the Contracts (Right of Third Parties) Act 1999.

KEY

- BASIC TEACHING
- LARGE SPACES
- LEARNING RESOURCE
- STAFF AND ADMIN
- STORAGE
- NOT NET
- NON NET CIRCULATION
- NON NET PLANT

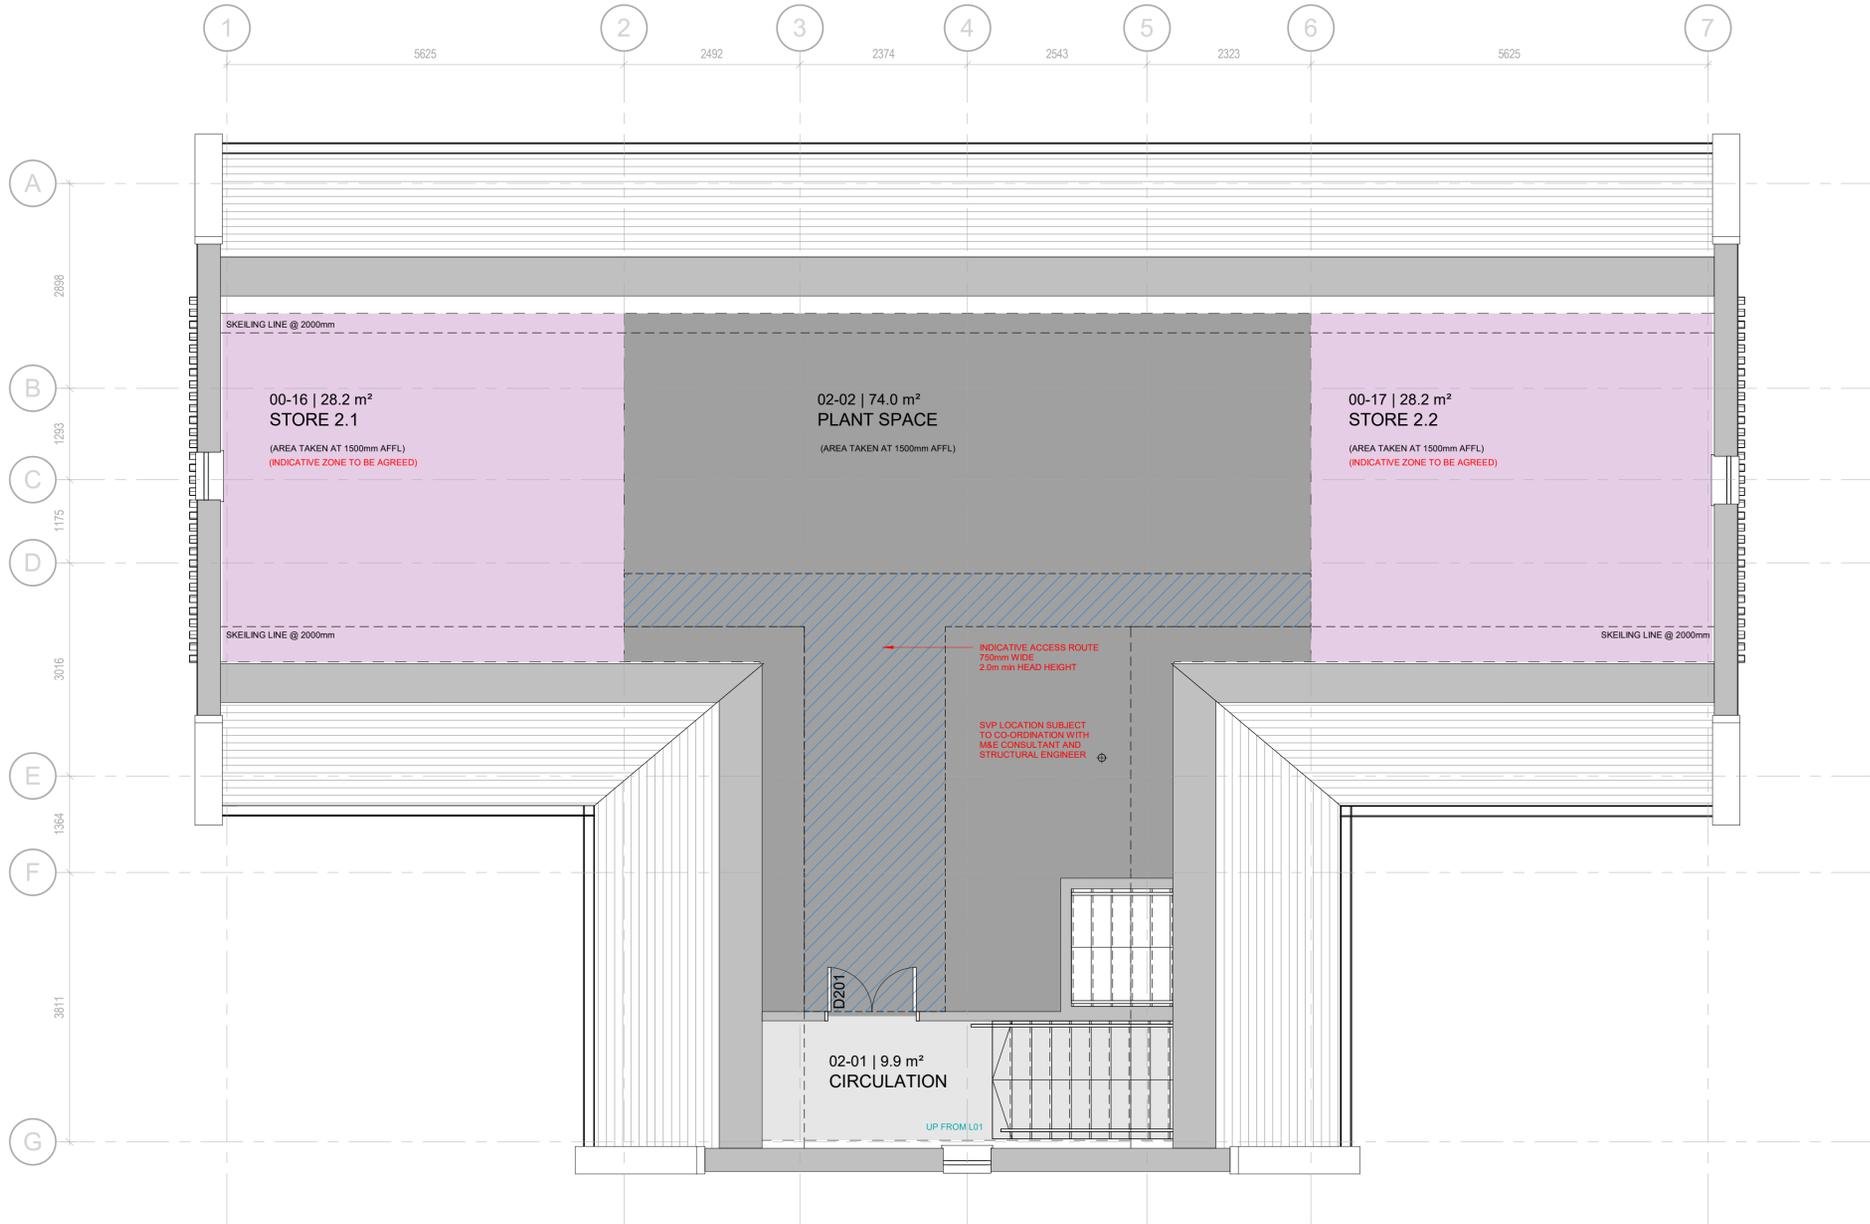

BLOCK B - SECOND FLOOR GA PLAN
1 : 50

P03	S3 ISSUE	VL	IDT	02.02.26
P02	Design updated to suit client comments following client meeting	VL	MAF	19.12.25
P01	FIRST ISSUE	VL	MAF	11.12.25

Rev	Description	Drm	Vfd	Date

As outlined in section 2.3 of the CIB Industry Guidance to Designers, insignificant risks can usually be ignored, as can risks arising from routine construction activities, unless the design compounds or significantly alters these risks. In accordance with CDM Regulations 8, 9 and 11, any significant risks relating to the design features shown on this drawing have been identified and are annotated thus:

No significant risks have been identified.

Significant risks have been identified - refer to notes on drawing for information on residual risks and any control measures to be employed.

Refer to the current Designer's Risk Assessment sheets for further

Designer's **MAF** Date **DEC '25**

FOR INFORMATION

william saunders
architecture : engineering : building consultancy

Newark Beacon Tel: 01636 704361
Cafferata Way, Fax: 01636 702809
Newark-on-Trent, W: wm-saunders.co.uk
Nottinghamshire, NG24 2TN.

Also at Leeds, Cardiff & Wivksworth

Project
LADY BAY PRIMARY SCHOOL
Trent Boulevard, West Bridgford,
Nottingham, NG2 5BD

Client
arc partnership
on behalf of Nottinghamshire County Council

Title
Block B - GA Second Floor Plan

WS Project No.	Drawn by	Date	Scale
12865	MAF	DEC '25	As indicated @ A1

Drawing/Document Reference							
Project	Originator	Function	Level	Type	Role	Number	Status
31235	WMS	A02	02	D	A	020005 S2	P03

SF - Room Schedule		
Number	Name	Area
00-16	STORE 2.1	28.17 m ²
00-17	STORE 2.2	28.17 m ²
02-01	CIRCULATION	9.92 m ²
02-02	PLANT SPACE	73.96 m ²

