

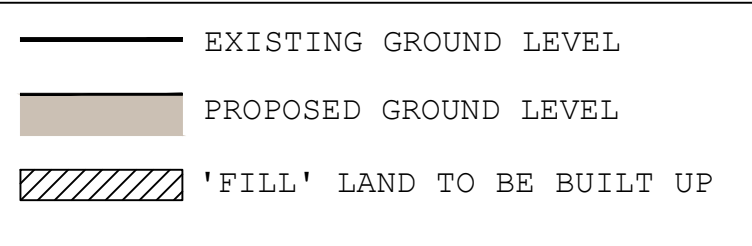


KEY PLAN

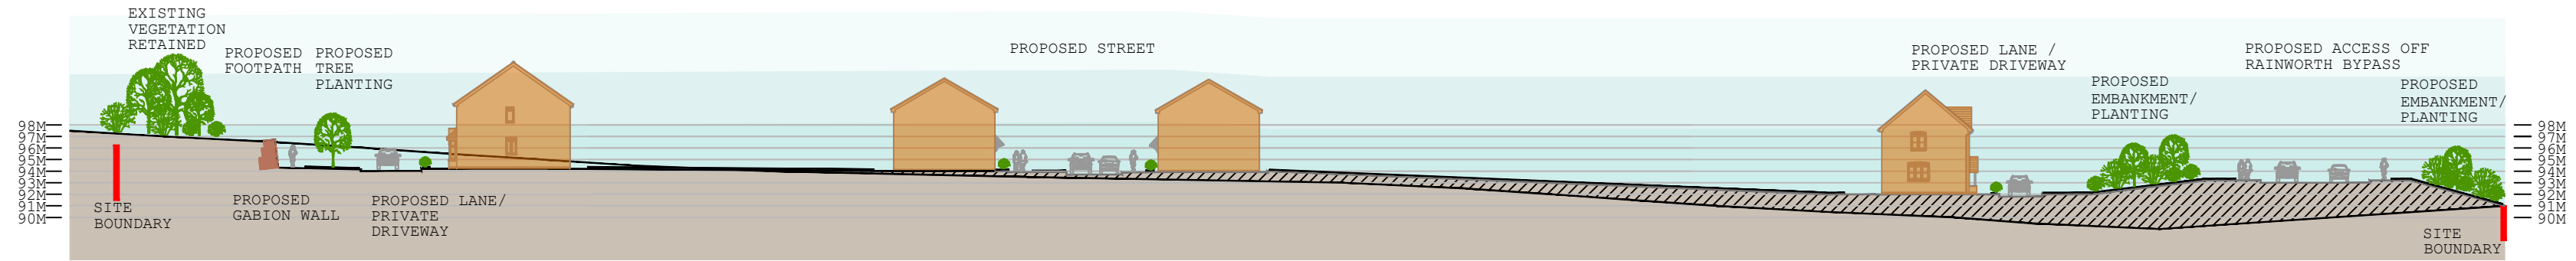


NOTES


This drawing is the property of FPCR Environment and Design Ltd and is issued on the condition it is not reproduced, retained or disclosed to any unauthorised person, either wholly or in part without written consent of FPCR Environment and Design Ltd.
 Ordnance Survey Mastermap - Crown Copyright. All rights reserved. Licence Number: 100019980 (Centremapslive.com).

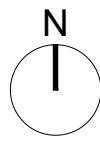

SECTION AA

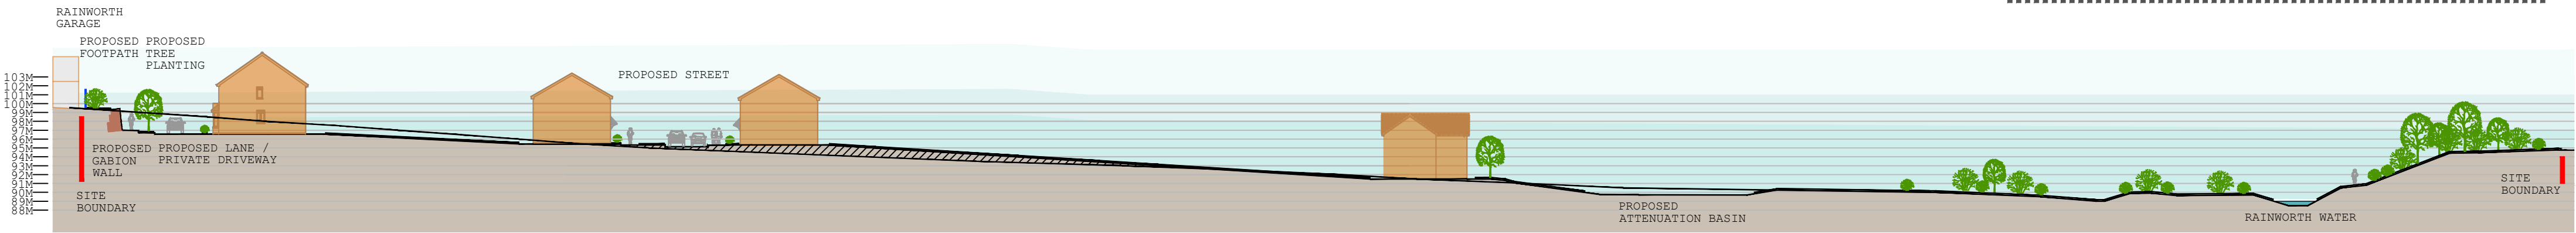

SECTION BB

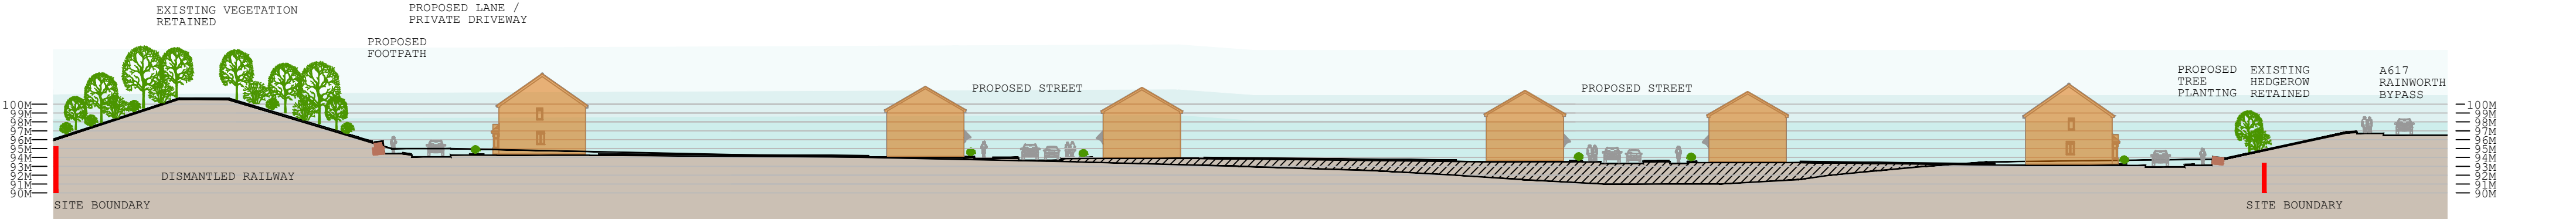

SECTION CC

Asbury Planning
 Land South of A617
 Rainworth, Nottinghamshire

ILLUSTRATIVE CROSS SECTIONS

1:500 @ A2
 10 March 2021 / JJ
9474-L-03 rev **C**

fpcr
 masterplanning
 environmental assessment
 landscape design
 urban design
 ecology
 architecture
 arboriculture

FPCR Environment and Design Ltd
 Lockington Hall
 Lockington
 Derby DE74 2RH

t: 01509 672772
 f: 01509 674565
 e: mail@fpcr.co.uk
 w: www.fpcr.co.uk

CAD file C:\Users\JJ\Desktop\9474 Rainworth 2021\9474-L-02-03 Development Framework Plan.dwg