


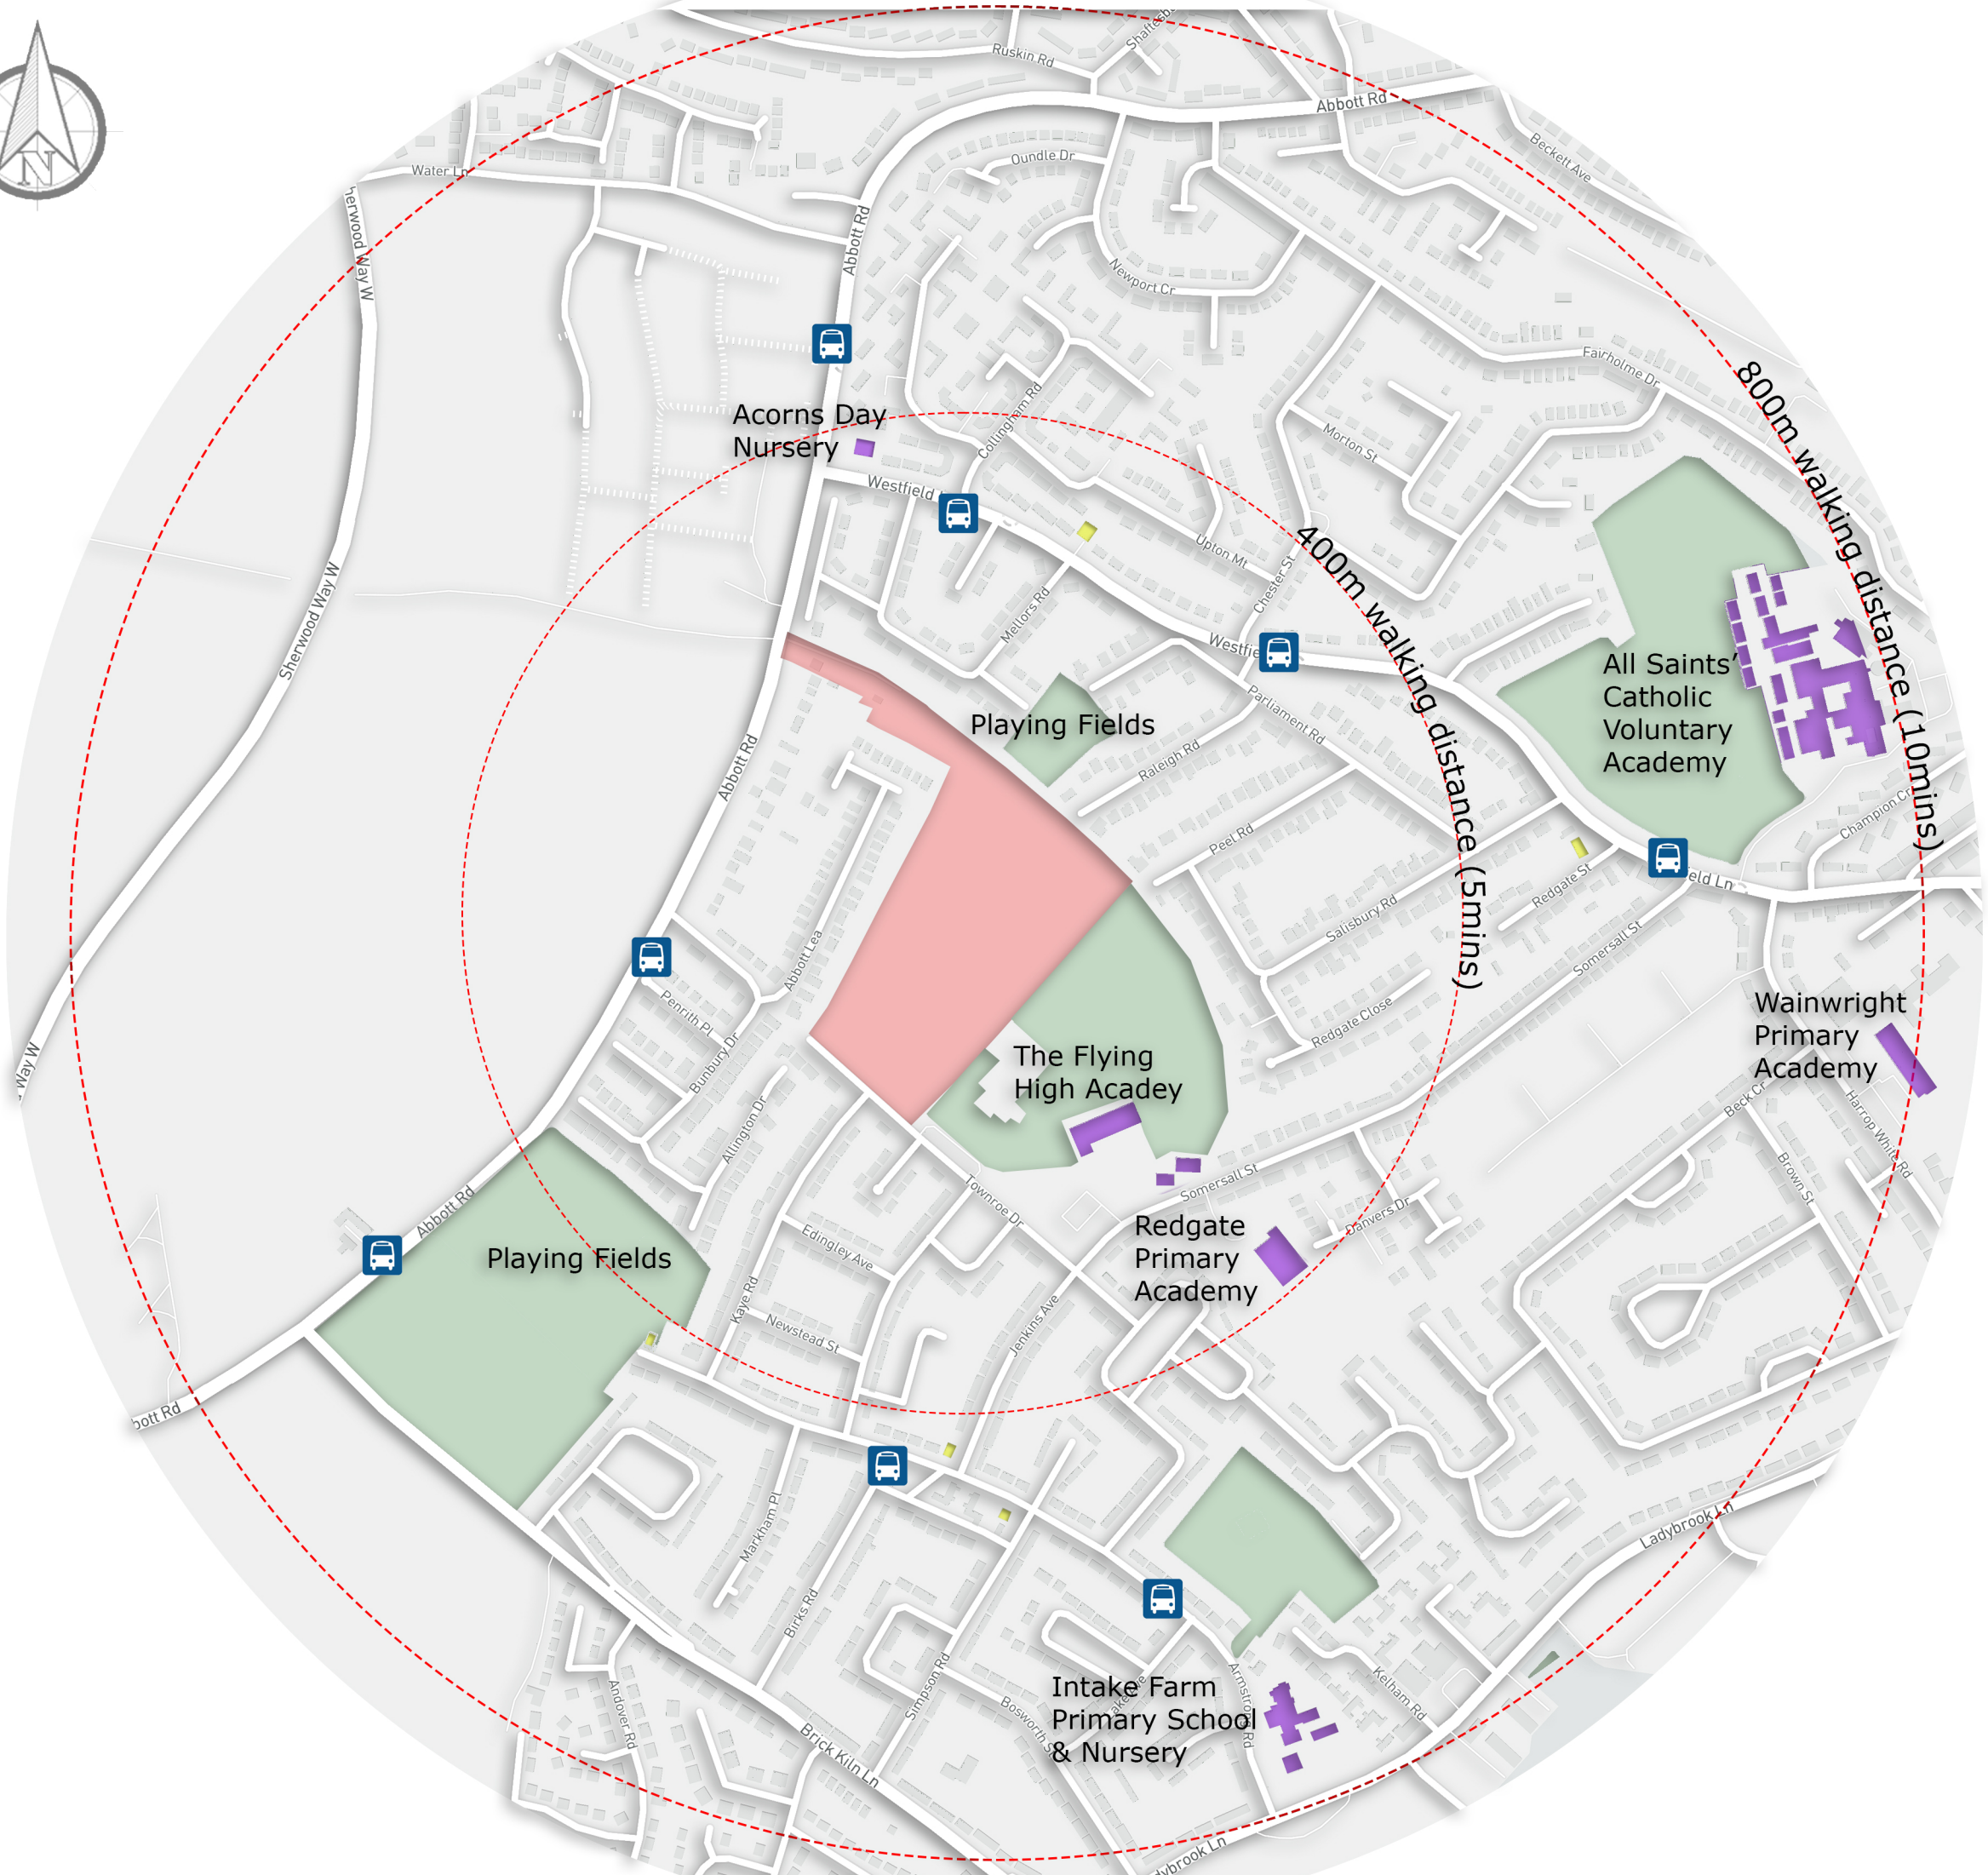

DO NOT SCALE FROM THIS DRAWING
EXCEPT FOR PLANNING PURPOSES ONLY
Copyright reserved

This drawing is issued for the sole & exclusive use of the named recipient. Distribution to any third party is on the strict understanding that no liability is accepted by YMD Boon Ltd for any discrepancies, errors or omissions that may be present & no guarantee is offered as to the accuracy of information shown.
All dimensions to be checked on site & any discrepancies found shall be brought to the attention of YMD Boon Ltd prior to commencement of any building works.

THIS DRAWING IS TO BE READ IN COLOUR PRINT



- Schools
- Shops & Pubs
- Green Spaces
- Site
- Bus Stops

Rev.	Description	Date	Drawn	Chk'd
------	-------------	------	-------	-------

PLANNING



6b Anson House, Compass Point Business Park,
Market Harborough, LE16 9HW
Tel: 01858 464 482

Ground Floor, Loxley House, Tottle Road, Nottingham, NG2 1RT
Tel: 01157 773646 Email: enquiries@ymdboon.co.uk

Client
Aspbury Planning

Project
**Mansfield, Abbott Road
Masterplanning**

Scale N/A @ A3	Date Apr'22	Drawn ML
-------------------	----------------	-------------

Drawing Title Local Amenities	Checked
----------------------------------	---------

Drawing Number J4953-02	Revision
----------------------------	----------

N:\Nottingham Jobs\Mansfield Abbott Rd\J4953-Mansfield Abbott Rd Masterplanning