

William Saunders is the trading name of the WM Saunders Partnership LLP. WM Saunders Partnership Limited Liability Partnership is registered in England and Wales with the Registration OC 308323. The Registered Office is Sheppard Lockton House, Cafferata Way, Newark on Notts, NG24 2TN

This drawing and any design thereon is the copyright of WM Saunders Partnership LLP and should not be reproduced without their written consent.

Contractors must verify all dimensions, levels and co-ordinates at the site before any work or making any shop drawings. No dimensions are to be taken from this drawing.


Hard copies of PDF versions of drawings will always take precedence over CAD data. Furthermore, William Saunders does not undertake to issue data revisions as a matter of course. It is the recipient's responsibility to assess the impact of hard data copy or PDF versions of drawings and request updated data if required.

Nothing on this drawing confers or purports to confer on any third party any benefit under the Contracts (Right of Third Parties) Act 1999.

Red Line - Application Site

Blue Line - Adjacent Land owned by the Applicant

OS Crown Copyright license number:
(Nottinghamshire County Council) (License No. 100019713)

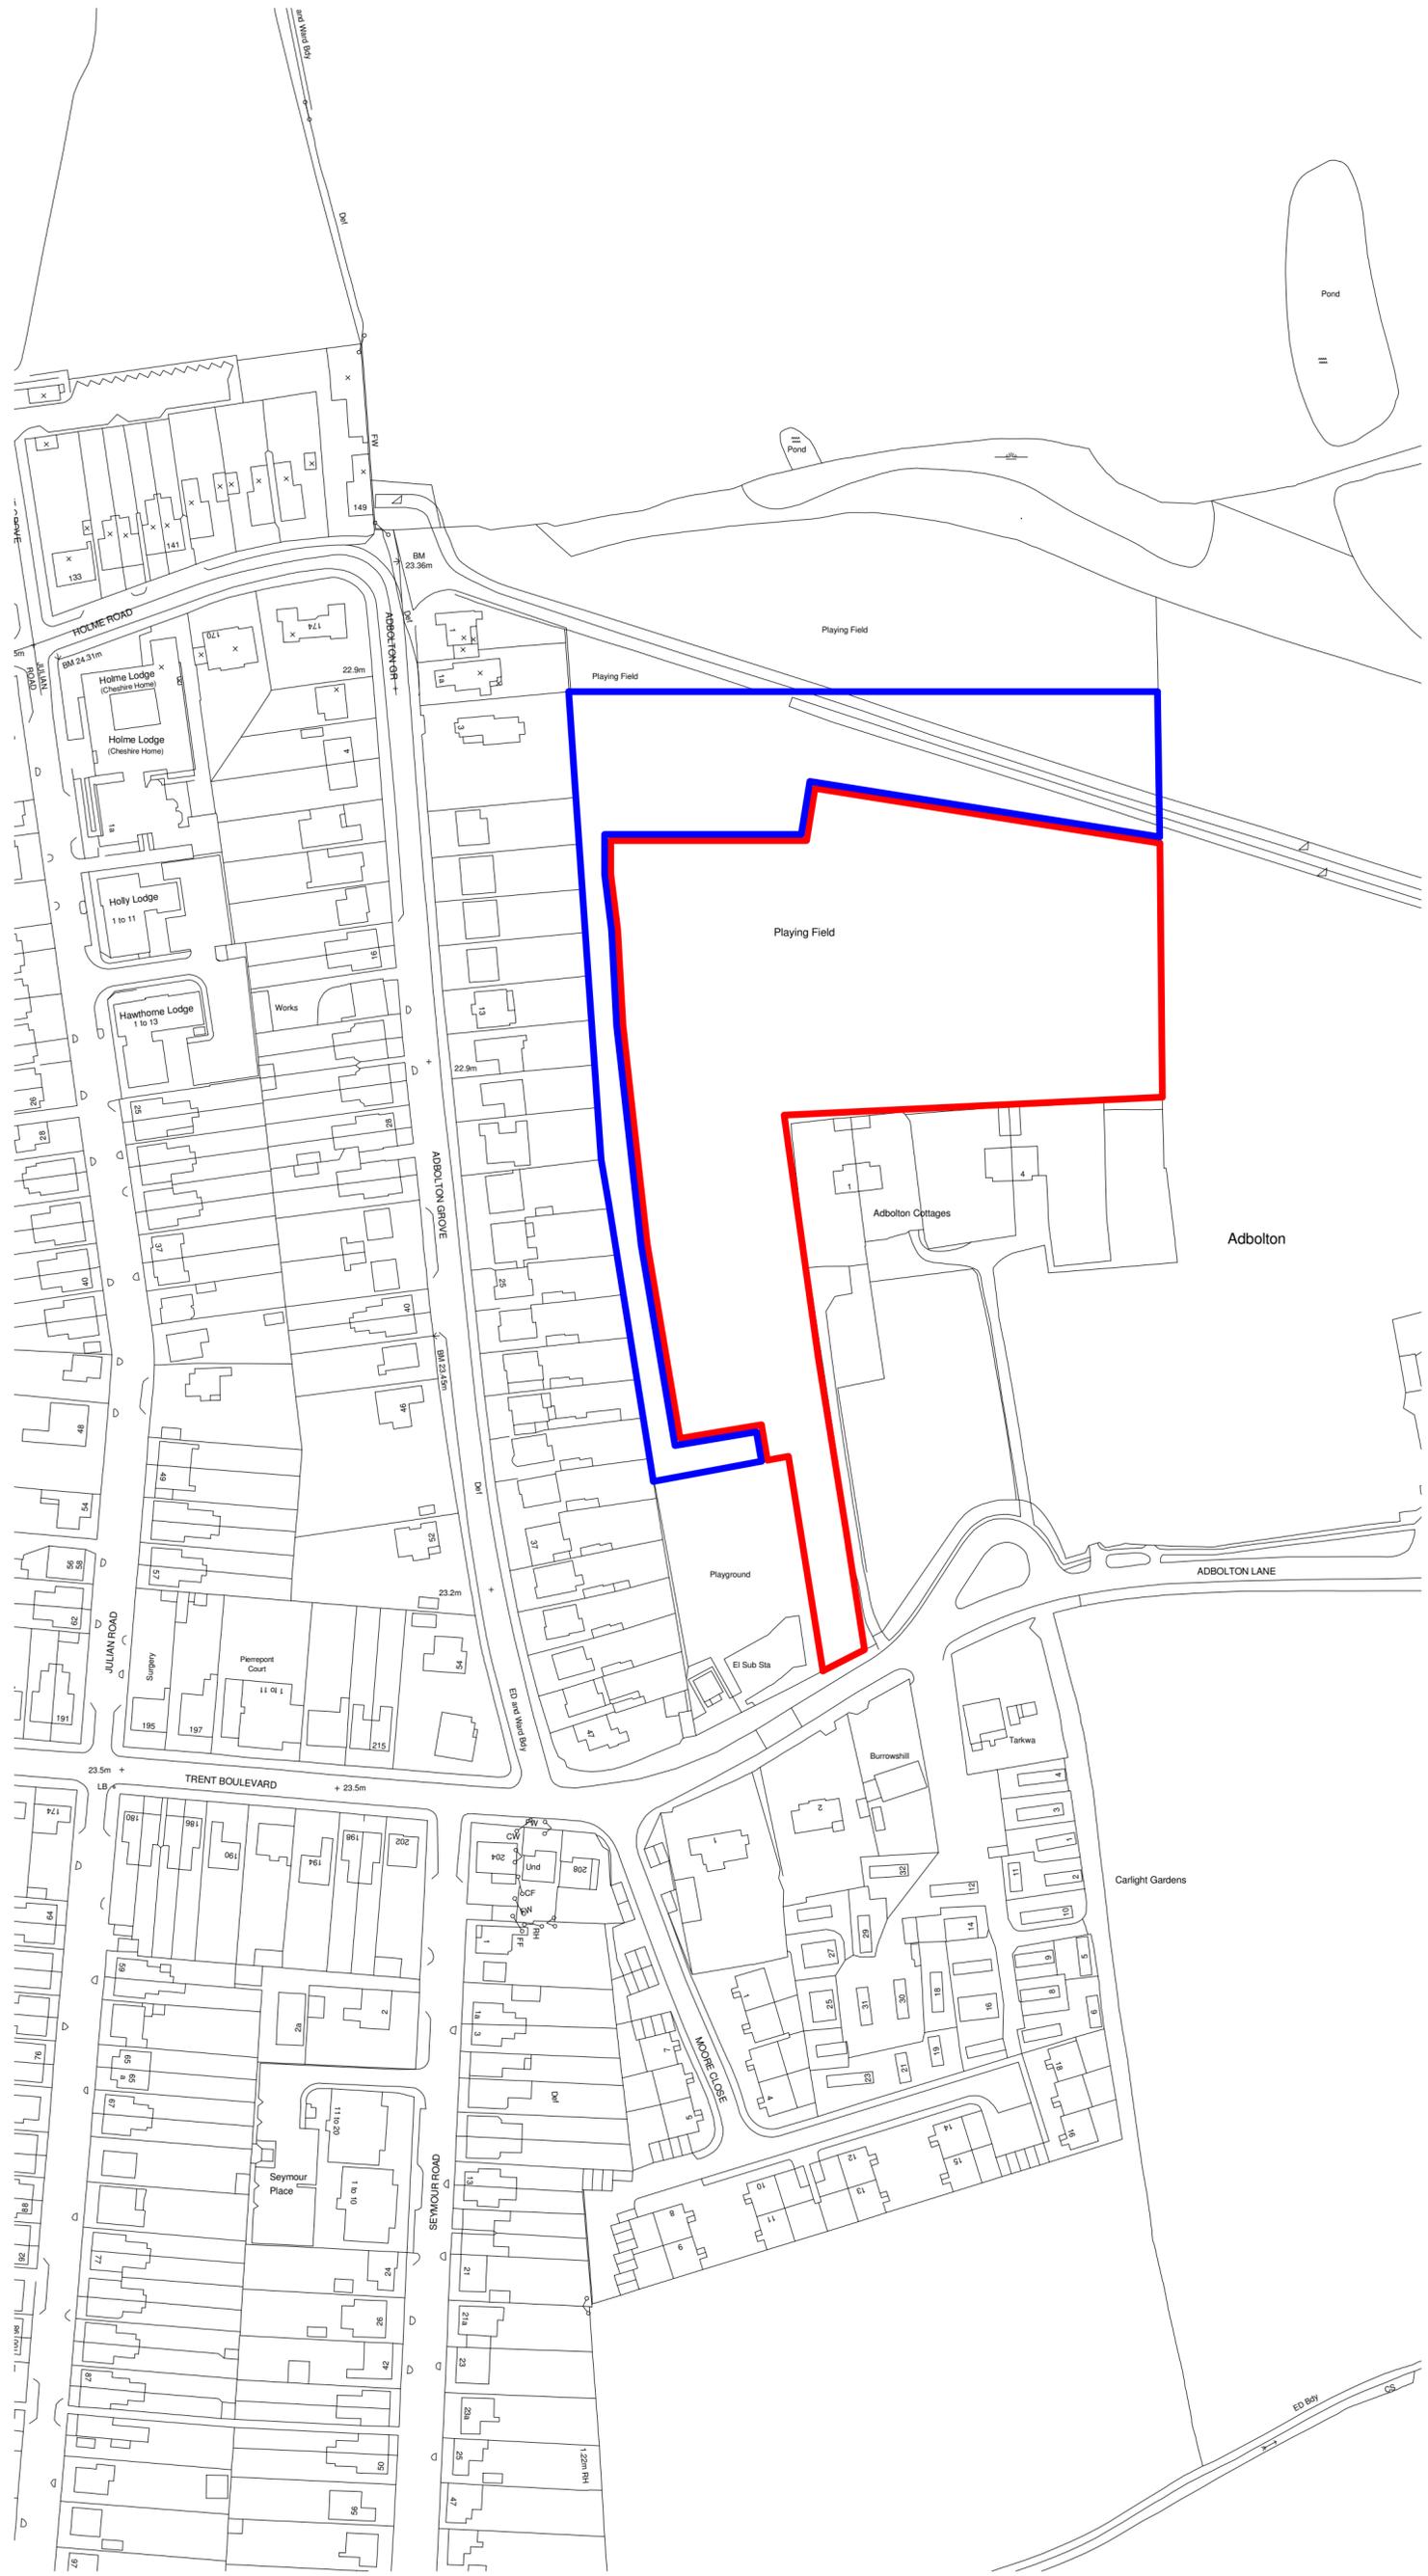

P03	NCC Copyright no. added	VL	IDT	12.02.26
P02	Site boundary amendet to match Land Registry extract	VL	IDT	10.02.26
P01	FIRST ISSUE	VL	IDT	02.02.26

Rev	Description	Drn	Vfd	Date
As outlined in section 2.3 of the CITB Industry Guidance to Designers, insignificant risks can usually be ignored, as can risks arising from routine construction activities, unless the design compounds or significantly alters these risks. In accordance with CDM Regulations 8, 9 and 11, any significant risks relating to the design features shown on this drawing have been identified and are annotated thus: [X]				
<input checked="" type="checkbox"/>	No significant risks have been identified.			
<input type="checkbox"/>	Significant risks have been identified - refer to notes on drawing for information on residual risks and any control measures to be employed.			
Refer to the current Designer's Risk Assessment sheets for further details.				
Designer's Signature		IDT	Date FEB '26	

Drawing Status
FOR INFORMATION

william saunders
architecture : engineering : building consultancy

Newark Beacon
Cafferata Way,
Newark-on-Trent,
Nottinghamshire, NG24 2TN.

Tel: 01636 704361
Fax: 01636 702809
W: wm-saunders.co.uk

Also at Leeds, Cardiff & Warksworth

Project
LADY BAY PRIMARY SCHOOL
Trent Boulevard, West Bridgford,
Nottingham, NG2 5BD

Client
arc partnership
on behalf of Nottinghamshire County Council

Title
Block A - Site Location Plan

WS Project No.	Drawn by	Date	Scale	
12865	IDT	FEB '26	1 : 1250	@ A1

Drawing/Document Reference						
Project	Originator	Function Level	Type	Role	Number	Status Revision
31235	WMS	A01	EX	D	A 010001	S2 P03

BLOCK A - SITE LOCATION PLAN

1 : 1250

