



# Proposed Development at Adbolton Playing Fields, West Bridgford

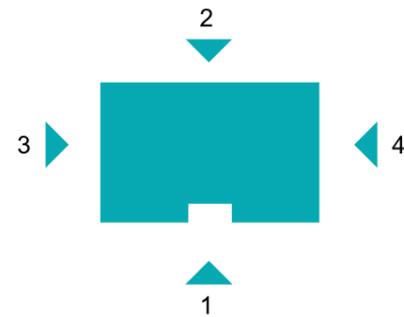

Elevation 1

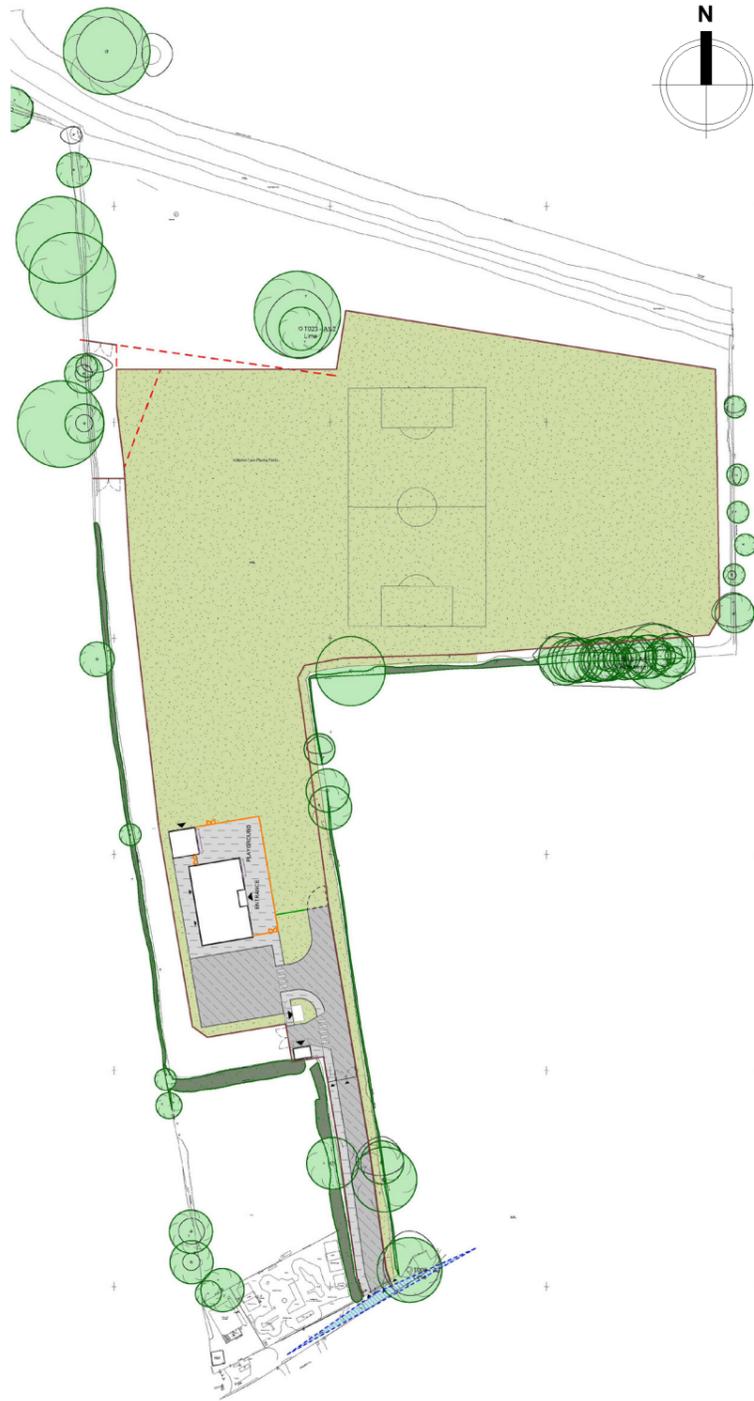

Elevation 2



Elevation 3



Elevation 4

Illustrative Site Plan and Elevations

## Background

The site identified is the land at Adbolton Playing Fields Site. It is our intention to submit a Planning Application to Nottinghamshire County Council for the creation of modular classrooms to later be converted to changing room for school use with associated external works including perimeter security fencing.

This development will allow for dedicated changing facilities and a safe and protective boundary to the school playing fields.

You are invited to submit written comments for consideration by the project team to shape the development of the site. Comments can be submitted by scanning the below QR code.



Comments can also be submitted via the webpage: [www.aspburyplanning.co.uk/public\\_consultations/](http://www.aspburyplanning.co.uk/public_consultations/)

or by sending an email to: [office@aspburyplanning.co.uk](mailto:office@aspburyplanning.co.uk) (quoting "Adbolton Playing Fields" in the subject line)

Please note the deadline for comments is **Wednesday 25th February 2026.**